

Drawn by: JMS	Check by:	Scale:	Sheet:
Designed by: MJB	Approved by: SJB	Date:	Project No.:
Revised by:	Checked by:	Drawn by:	Project No.:
Revised by:	Checked by:	Drawn by:	Project No.:


EXISTING CONDITIONS AND DEMOLITION PLAN
D - DOCK + E - DOCK

RILEY LIGHT MARINA DOCK RENOVATION
 1819 RIVERVIEW ROAD
 CHARLESTON, SOUTH CAROLINA 29405

SHFR WATERFRONT SOLUTIONS, LLC
 89 W. FLORENCE AVENUE
 CHARLESTON, SC 29403
 843.561.2042
 WWW.SHFRSOLUTIONS.COM



Project No. 2017-012
 Sheet No. 4

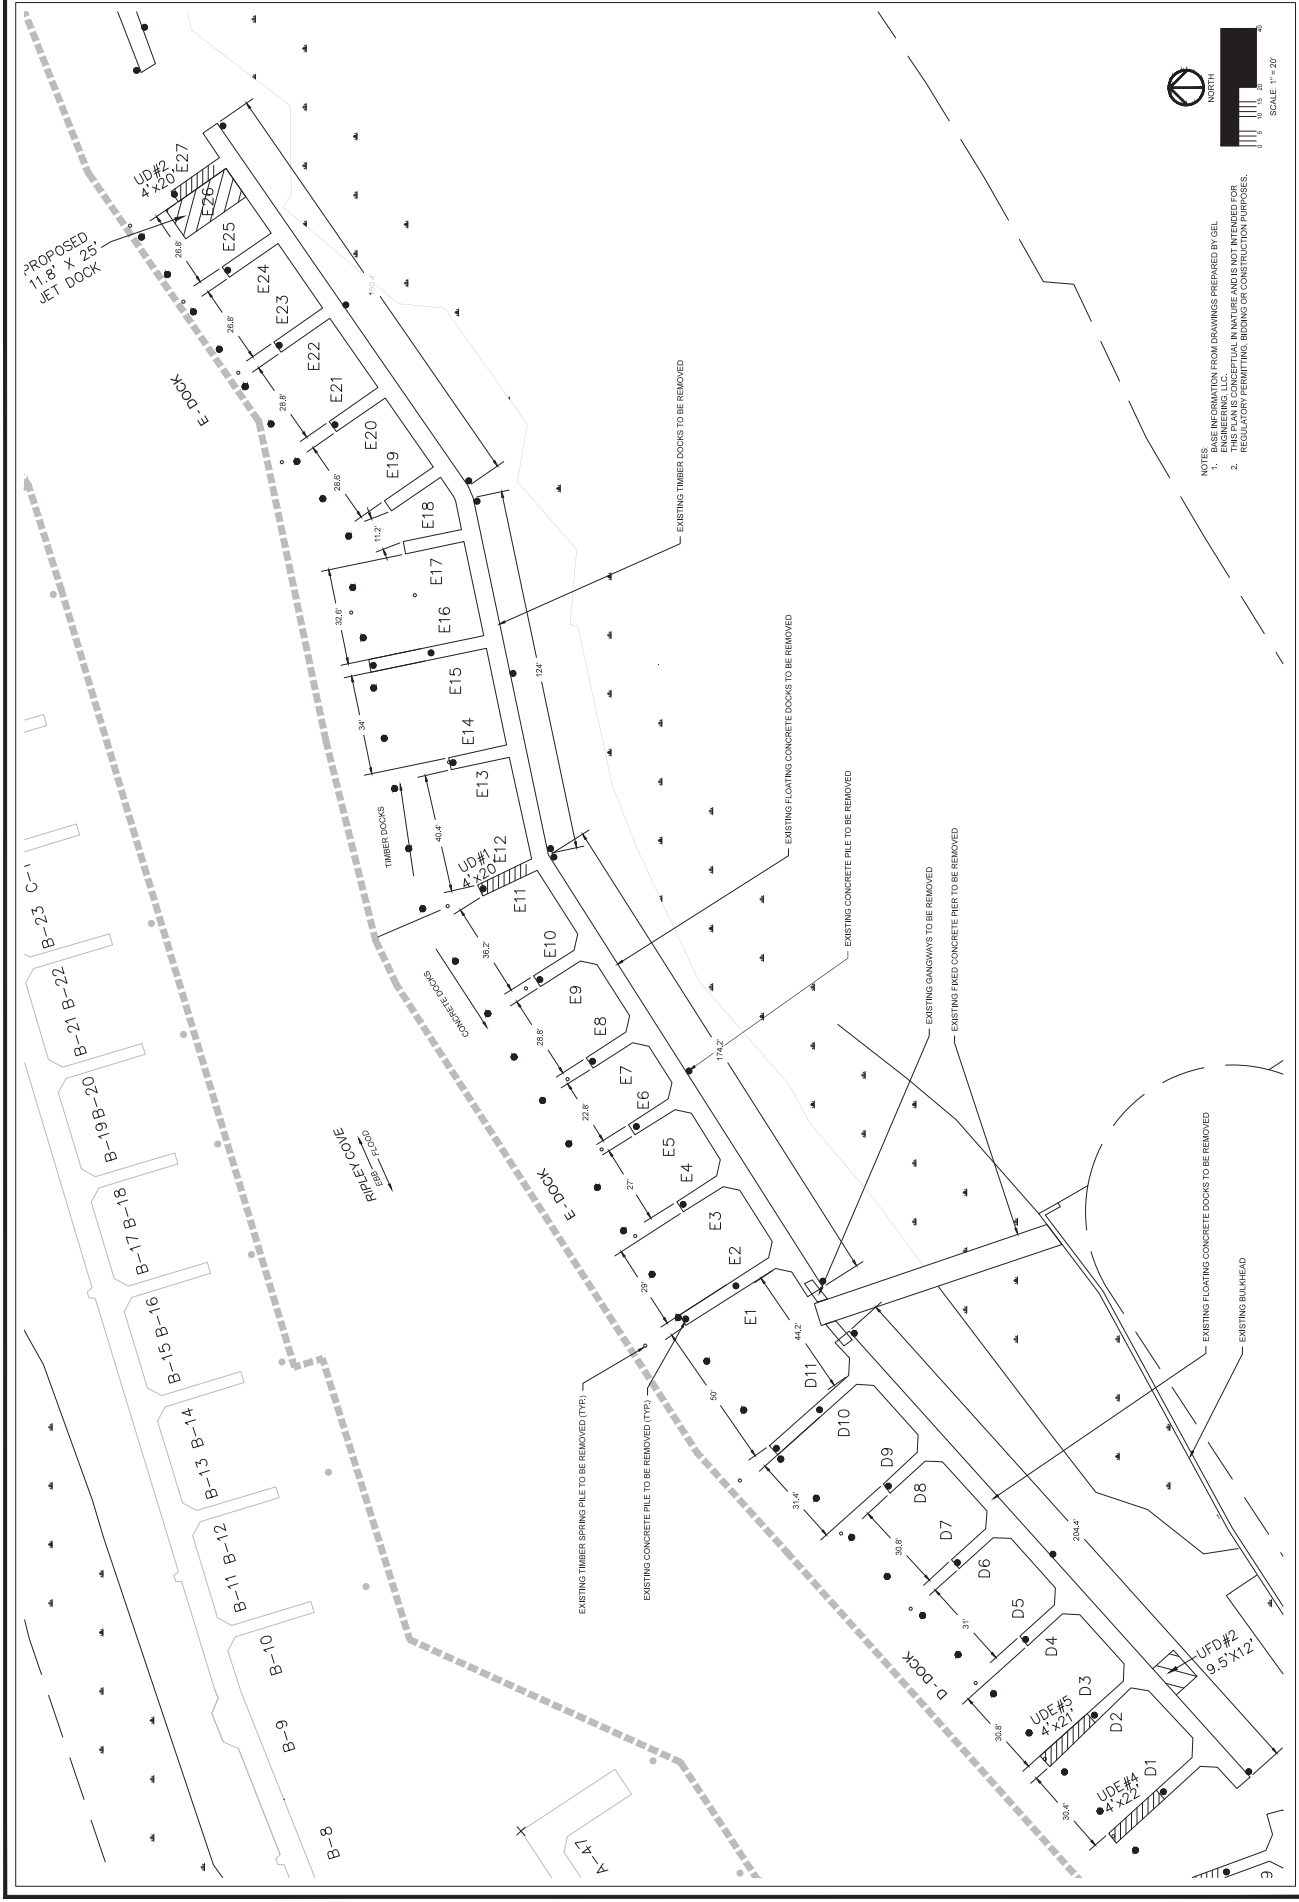

SCALE: 1" = 20'

- NOTES: INFORMATION FROM DRAWINGS PREPARED BY GEL
1. ENGINEERING, LLC.
